


ПОПЕРЕЧНИЙ ПЛАН


будівель на вул. Воли буд. № 1

місто, с. Галич квартал №


Масштаб 1: 100

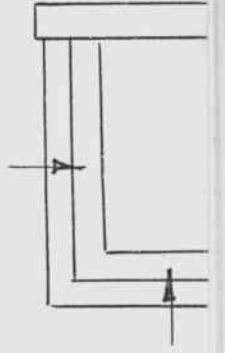

Літер „А“ поверх I

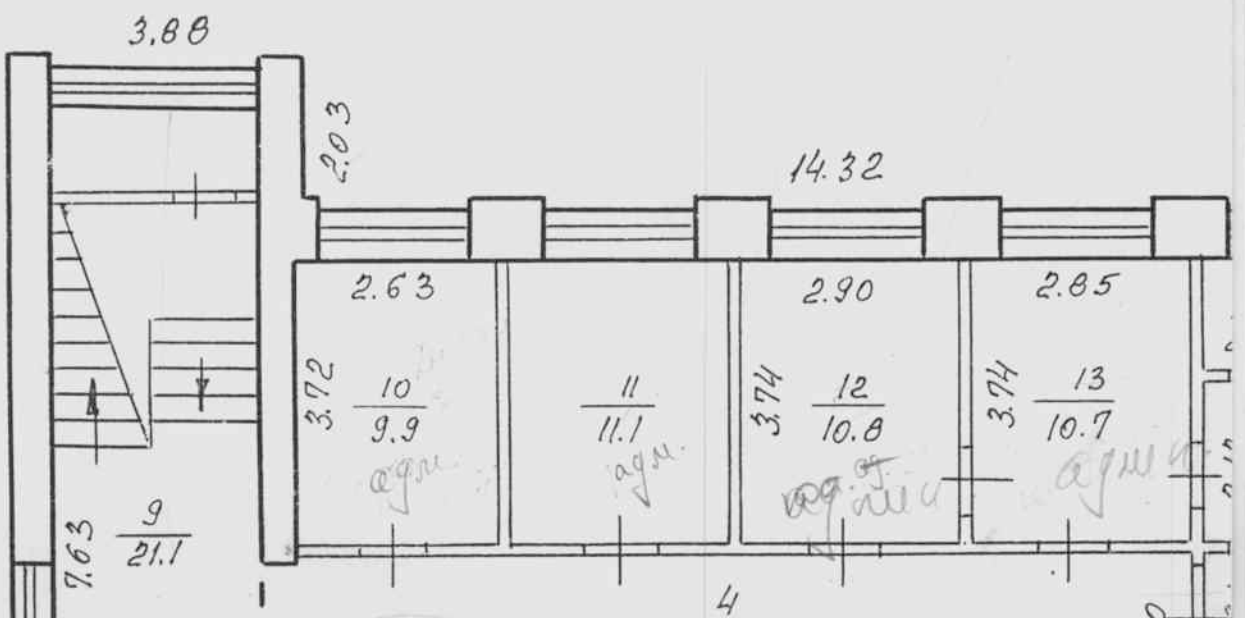

12.73

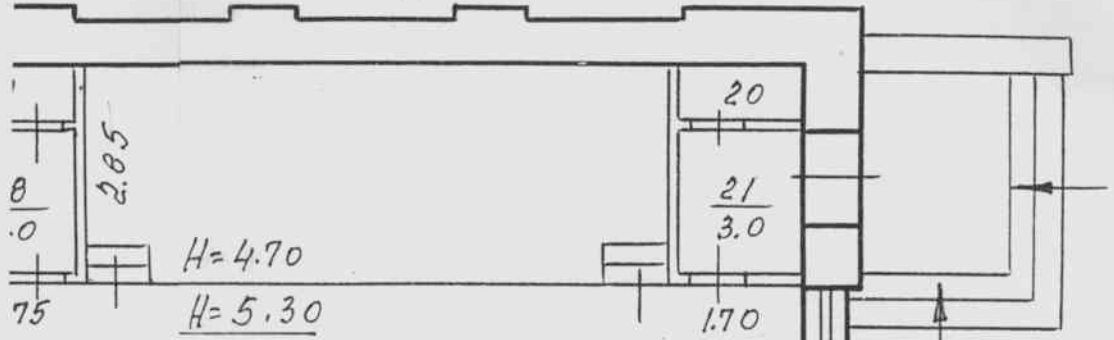

$\frac{17}{187.9}$

14.62

18.80

H=4.70

11.32

8.53

1.47

3.90

3.70



2.70

2.80

25

4.3

2.43

28

10.5

24

3.2

1.20

2.76

22

12


63

16.02




$\frac{2}{130.7}$

70

FOR
HOT

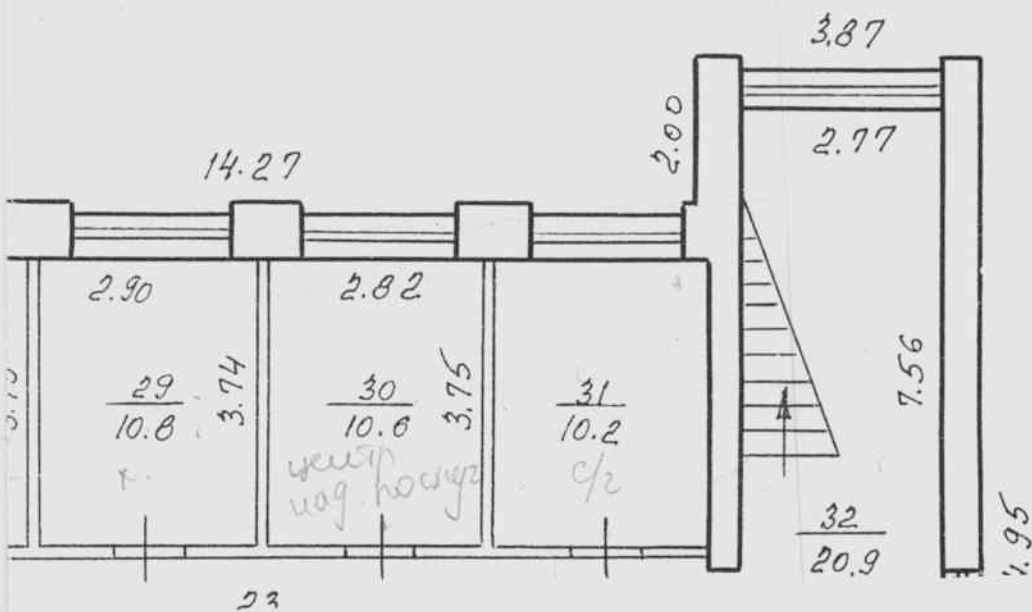

14.94

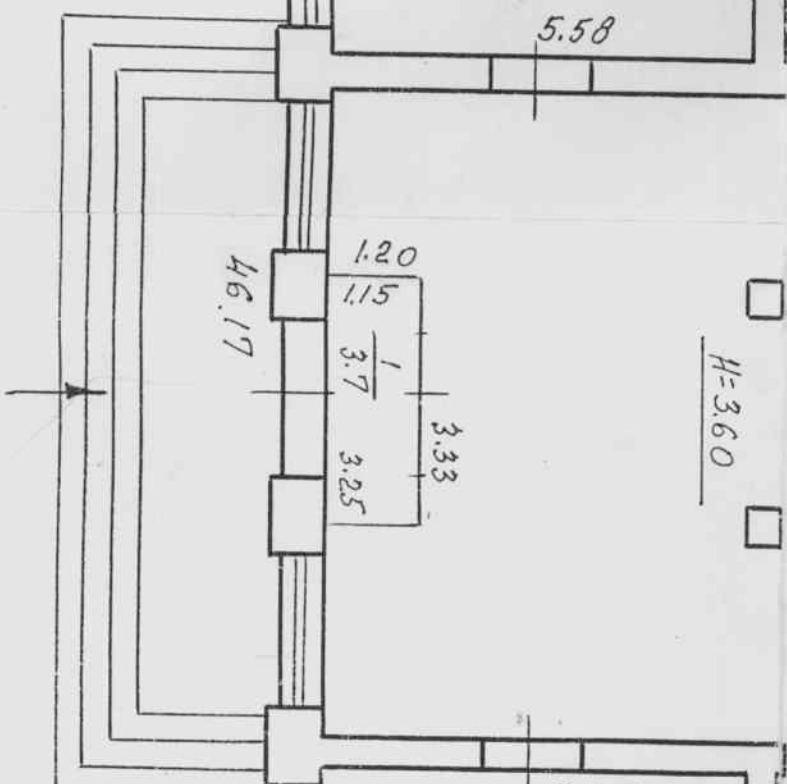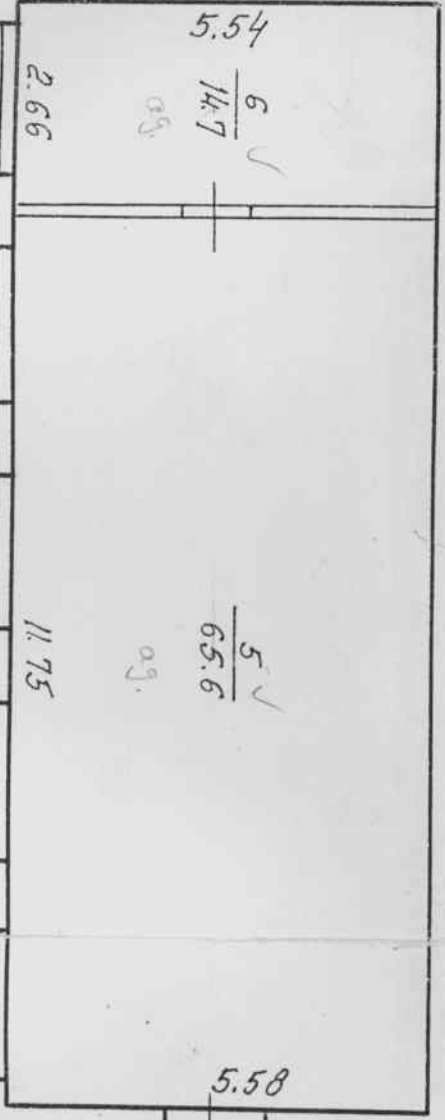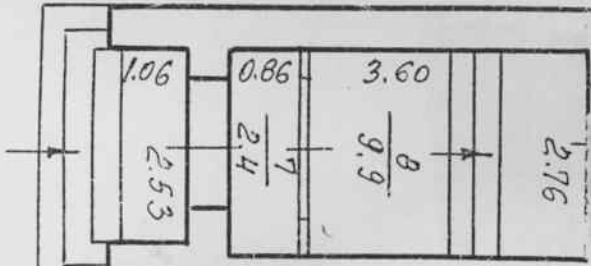


14.10

14.11

14.12

5.58

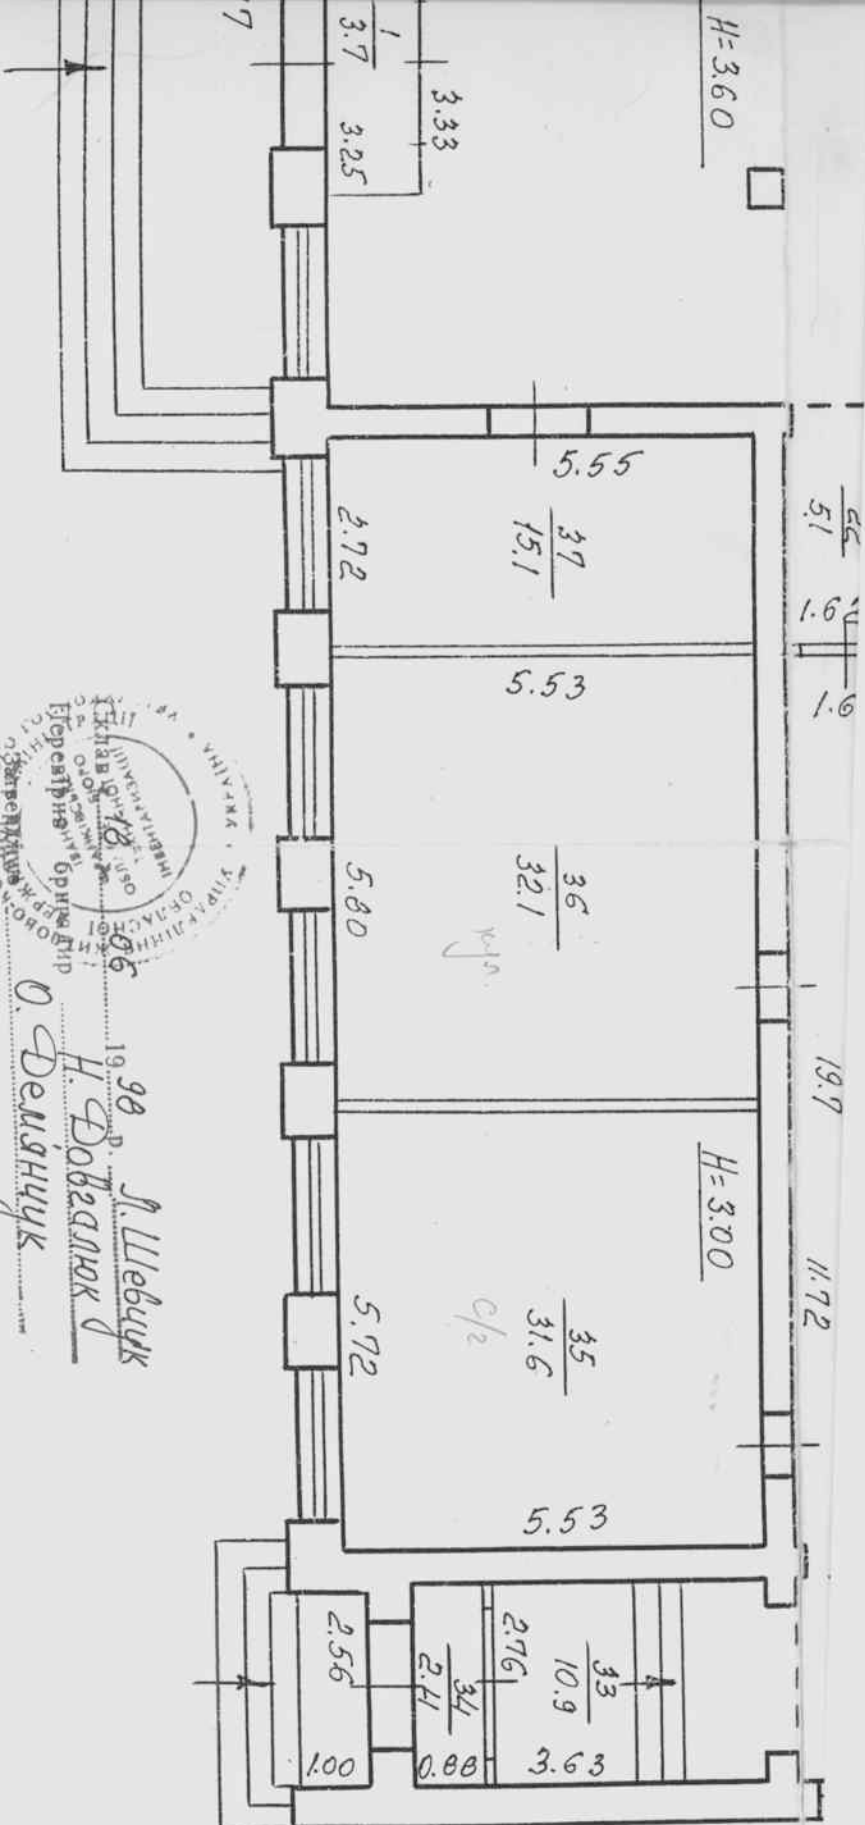

1998 г. *Н. Шевчук*
Н. Довганюк
О. Демищенко